
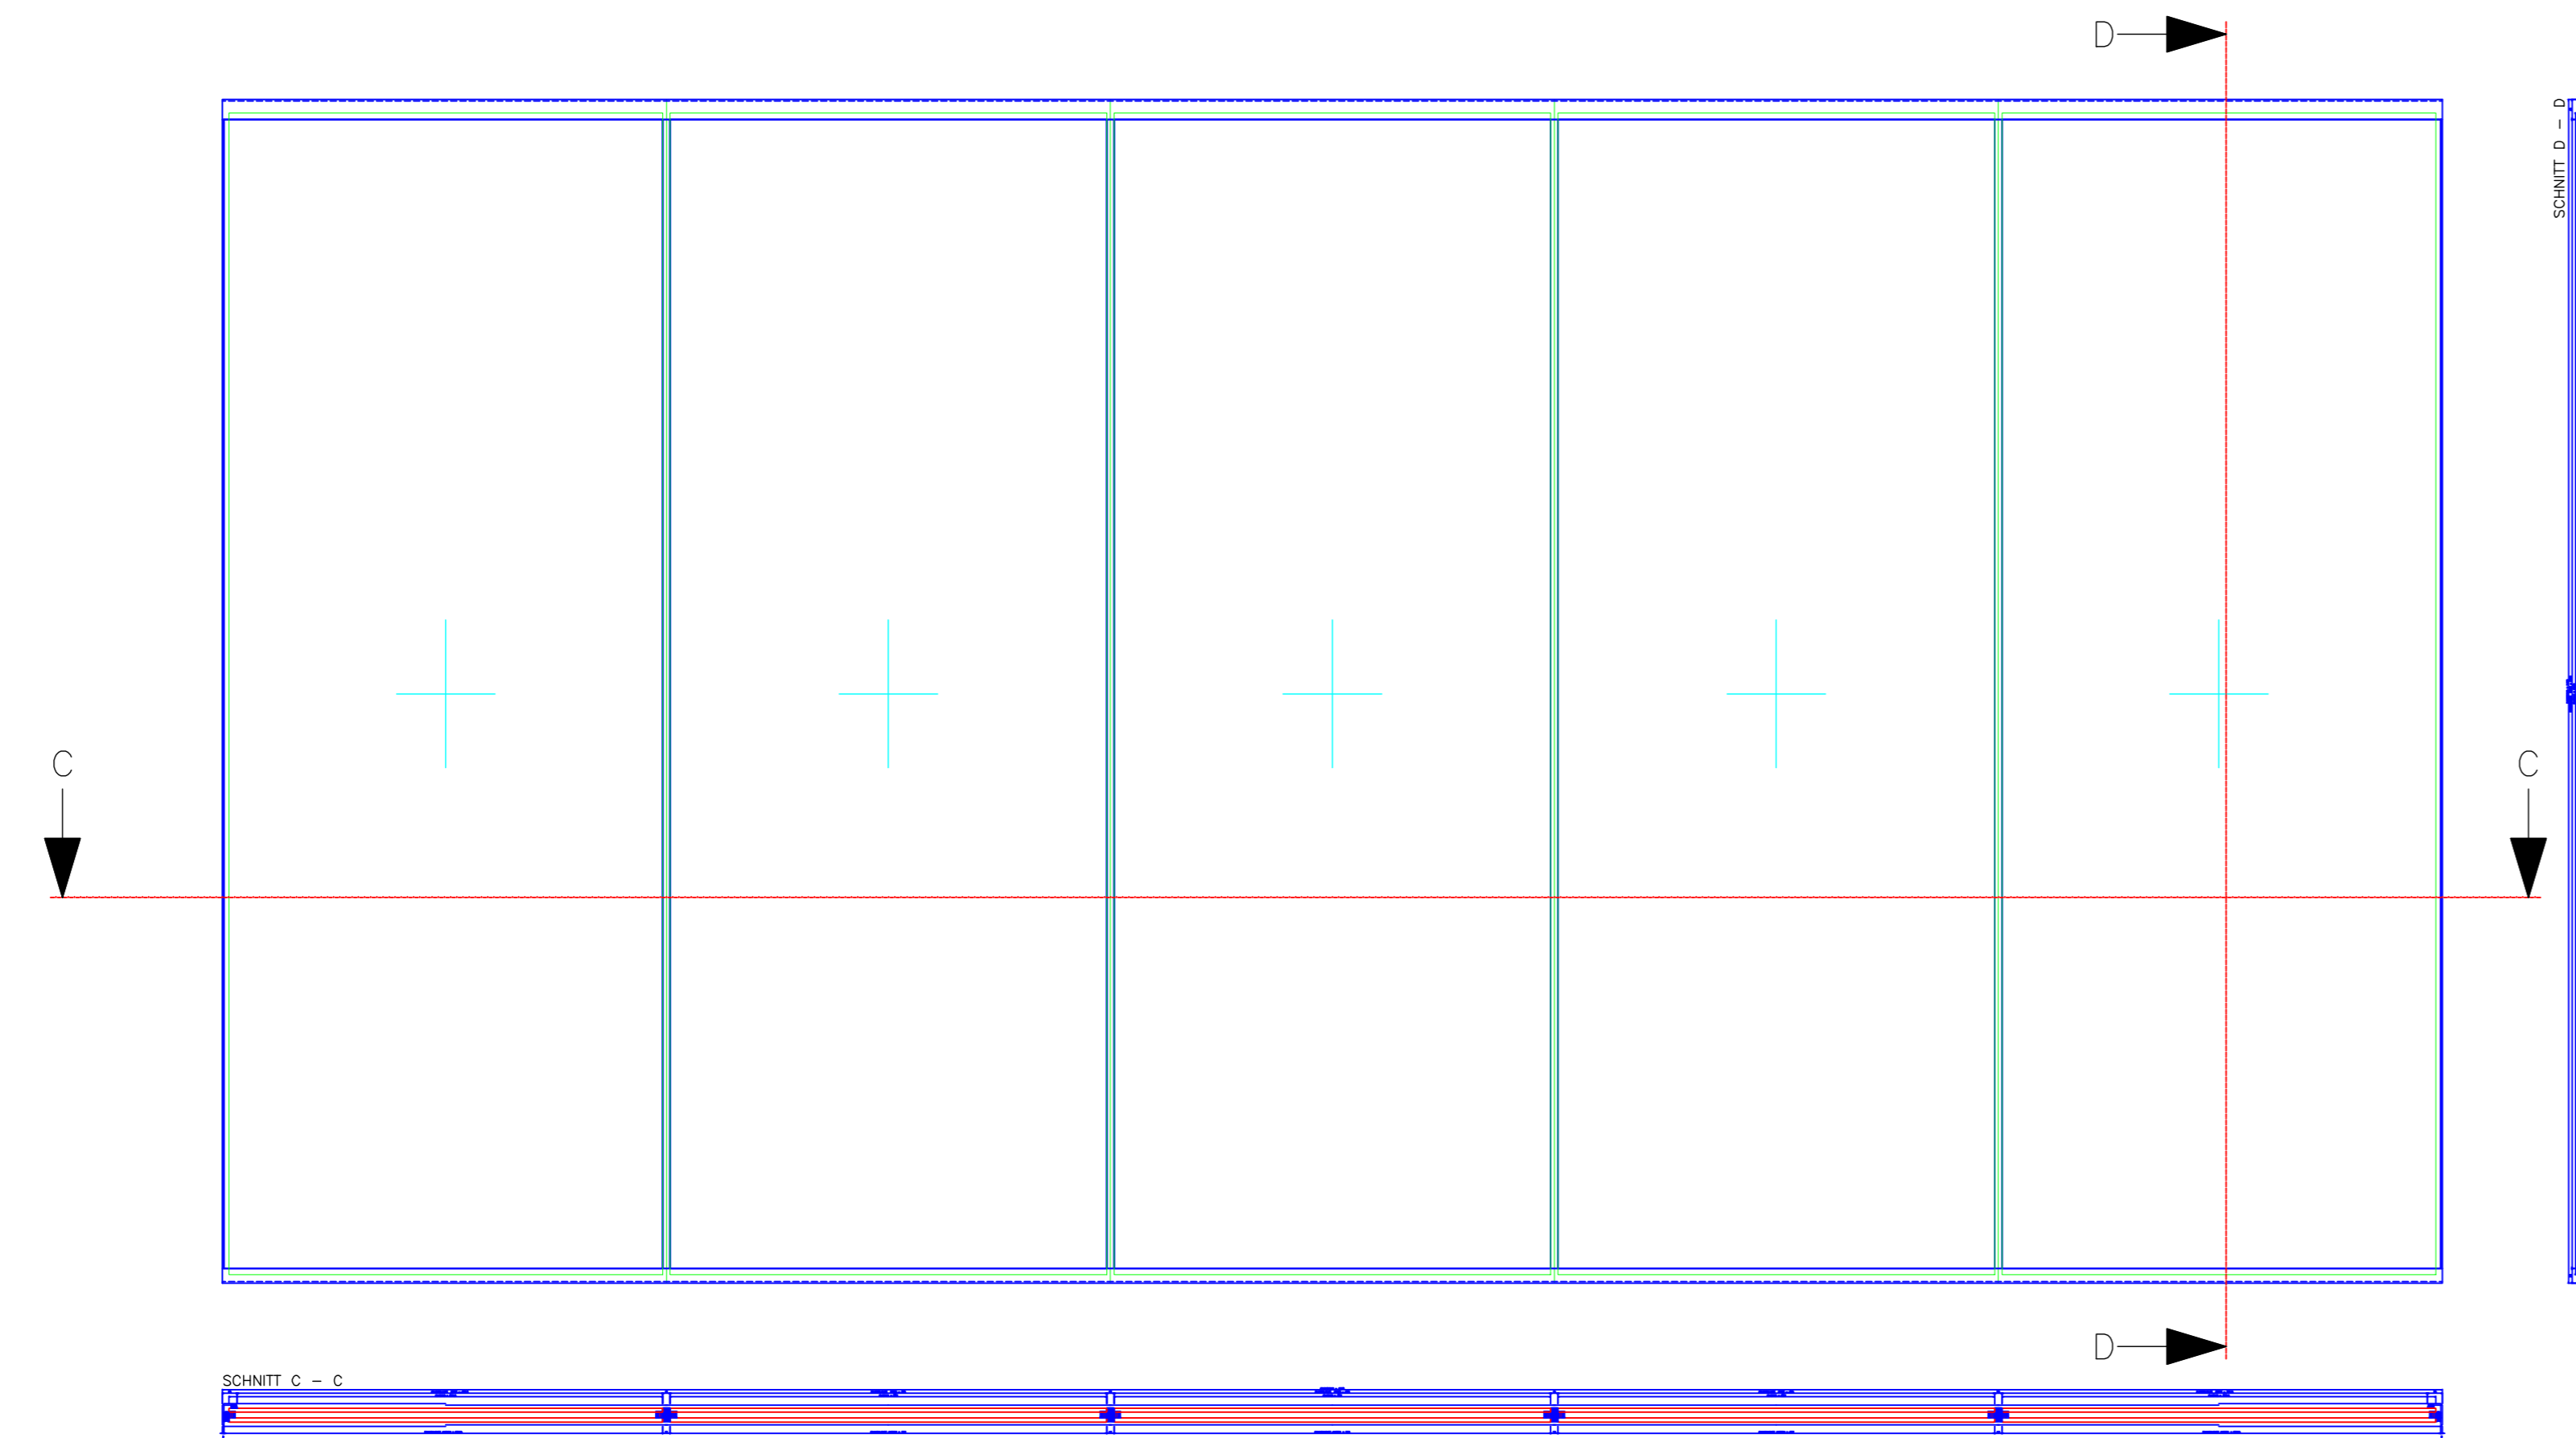


| Profile |            |                          |       |                 |        |       |
|---------|------------|--------------------------|-------|-----------------|--------|-------|
| Feld    | Art.Nr.    | Benennung                | Stck. | Zuschnittslänge | Winkel |       |
| 1       | ALL30X20X2 | Aluminium-Winkel 30x20x2 | 1     | 2396.0          | 90.0/  | 90.0/ |
| 2       | ALL30X20X2 |                          | 1     | 2396.0          | 90.0/  | 90.0/ |
| 4       | U20X30X2   | ALU U20X30X2             | 1     | 4500.0          | 90.0/  | 90.0/ |
| 5       | U30X30X2   | ALU U30X30X2             | 1     | 4500.0          | 90.0/  | 90.0/ |

| Füllungen |       |           |       |               |         |         |
|-----------|-------|-----------|-------|---------------|---------|---------|
| Feld      | Dicke | Benennung | Stck. | Breite x Höhe | Fläche  |         |
| 1.1       | 19    |           | 1     | 888.0 2368.0  | 2.11 qm | 2.11 qm |
| 2.1       | 19    |           | 1     | 892.0 2368.0  | 2.12 qm | 2.12 qm |
| 3.1       | 19    |           | 1     | 892.0 2368.0  | 2.12 qm | 2.12 qm |
| 4.1       | 19    |           | 1     | 892.0 2368.0  | 2.12 qm | 2.12 qm |
| 5.1       | 19    |           | 1     | 888.0 2368.0  | 2.11 qm | 2.11 qm |



HINWEIS: Dichtstoffe werden nicht ermittelt  
Alle Angaben sind zu überprüfen

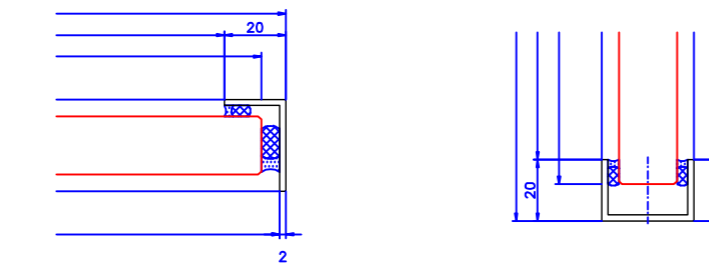

| Profile |            |                |       |                 |        |       |
|---------|------------|----------------|-------|-----------------|--------|-------|
| Feld    | Art.Nr.    | Benennung      | Stck. | Zuschnittslänge | Winkel |       |
| 1       | GFU30X46X3 | GFK 30x46x30x3 | 1     | 4500.0          | 90.0/  | 90.0/ |
| 2       | GFU40X46X3 | GFK 40x46x40x3 | 1     | 4500.0          | 90.0/  | 90.0/ |
| 3       | GFL30X46X3 | GFK 30x46x3    | 1     | 2388.0          | 90.0/  | 90.0/ |
| 4       | GFL30X46X3 |                | 1     | 2388.0          | 90.0/  | 90.0/ |

| Füllungen |           |                      |       |               |         |         |
|-----------|-----------|----------------------|-------|---------------|---------|---------|
| Feld      | Dicke     | Benennung            | Stck. | Breite x Höhe | Fläche  |         |
| 1.1       | ISO28_2X8 | Isolierglas (8/12/8) | 1     | 879.5 2356.0  | 2.08 qm | 2.08 qm |
| 2.1       | ISO28_2X8 | Isolierglas (8/12/8) | 1     | 885.0 2356.0  | 2.09 qm | 2.09 qm |
| 3.1       | ISO28_2X8 | Isolierglas (8/12/8) | 1     | 885.0 2356.0  | 2.09 qm | 2.09 qm |
| 4.1       | ISO28_2X8 | Isolierglas (8/12/8) | 1     | 885.0 2356.0  | 2.09 qm | 2.09 qm |
| 5.1       | ISO28_2X8 | Isolierglas (8/12/8) | 1     | 879.5 2356.0  | 2.08 qm | 2.08 qm |

HINWEIS: Dichtstoffe werden nicht ermittelt  
Alle Angaben sind zu überprüfen

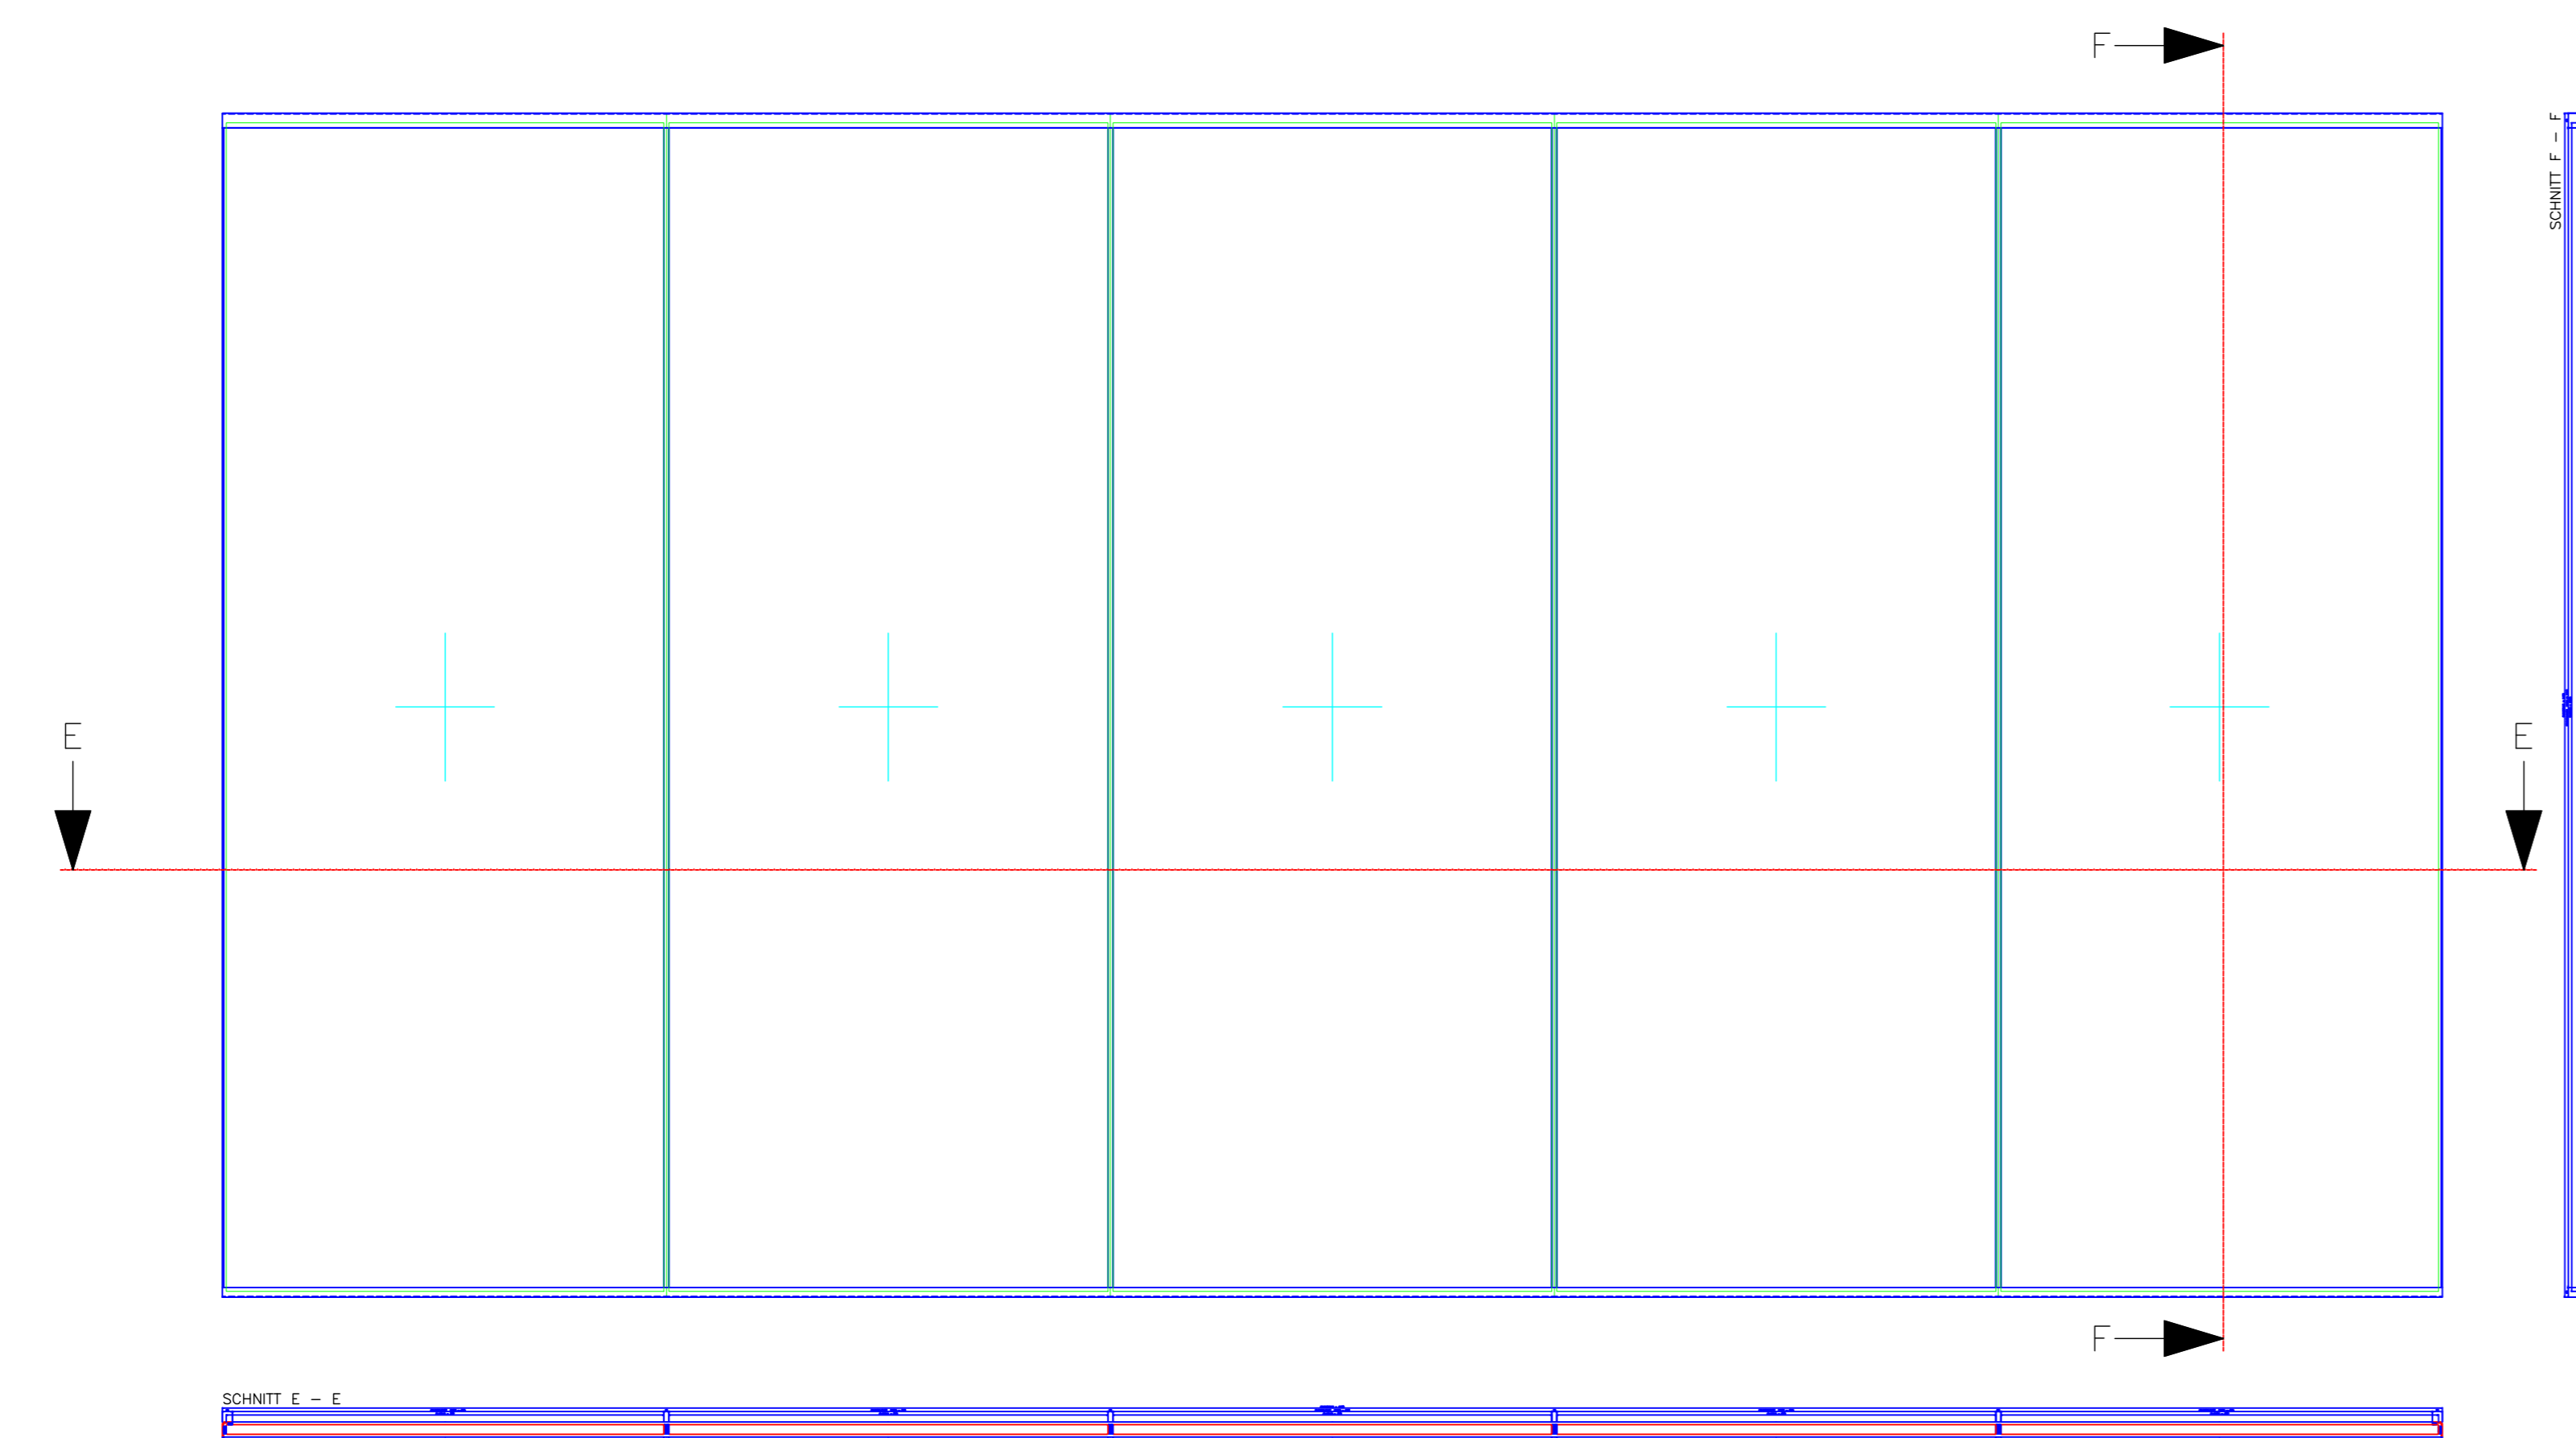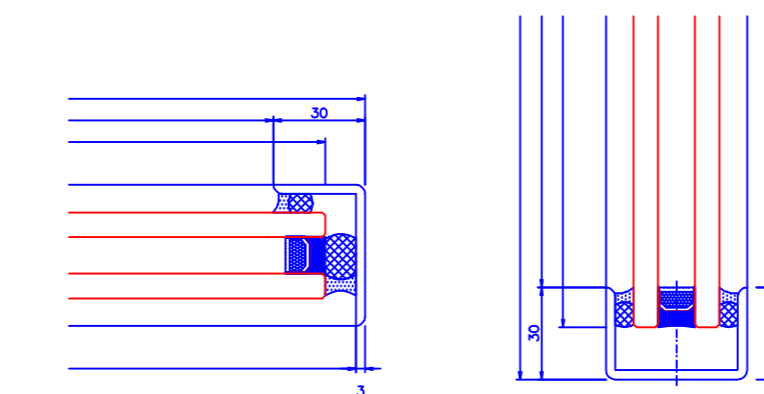

| Profile |            |                   |       |                 |        |       |
|---------|------------|-------------------|-------|-----------------|--------|-------|
| Feld    | Art.Nr.    | Benennung         | Stck. | Zuschnittslänge | Winkel |       |
| 1       | CNU30X30X2 | Niro U 30x30x30x2 | 1     | 4500.0          | 90.0/  | 90.0/ |
| 2       | CNL20X30X2 | CN-Winkel 20X30X2 | 1     | 2396.0          | 90.0/  | 90.0/ |
| 3       | CNL20X30X2 |                   | 1     | 2396.0          | 90.0/  | 90.0/ |
| 4       | CNU20X30X2 | Niro U 20x30x20x2 | 1     | 4500.0          | 90.0/  | 90.0/ |

| Füllungen |       |           |       |               |         |         |
|-----------|-------|-----------|-------|---------------|---------|---------|
| Feld      | Dicke | Benennung | Stck. | Breite x Höhe | Fläche  |         |
| 1.1       | 19    |           | 1     | 887.0 2368.0  | 2.11 qm | 2.11 qm |
| 2.1       | 19    |           | 1     | 890.0 2368.0  | 2.11 qm | 2.11 qm |
| 3.1       | 19    |           | 1     | 890.0 2368.0  | 2.11 qm | 2.11 qm |
| 4.1       | 19    |           | 1     | 890.0 2368.0  | 2.11 qm | 2.11 qm |
| 5.1       | 19    |           | 1     | 887.0 2368.0  | 2.11 qm | 2.11 qm |

HINWEIS: Dichtstoffe werden nicht ermittelt  
Alle Angaben sind zu überprüfen

